


ABINGDON RURITAN CLUB ~ FLOOR PLAN 1B ~ LESSEE CONTRACT

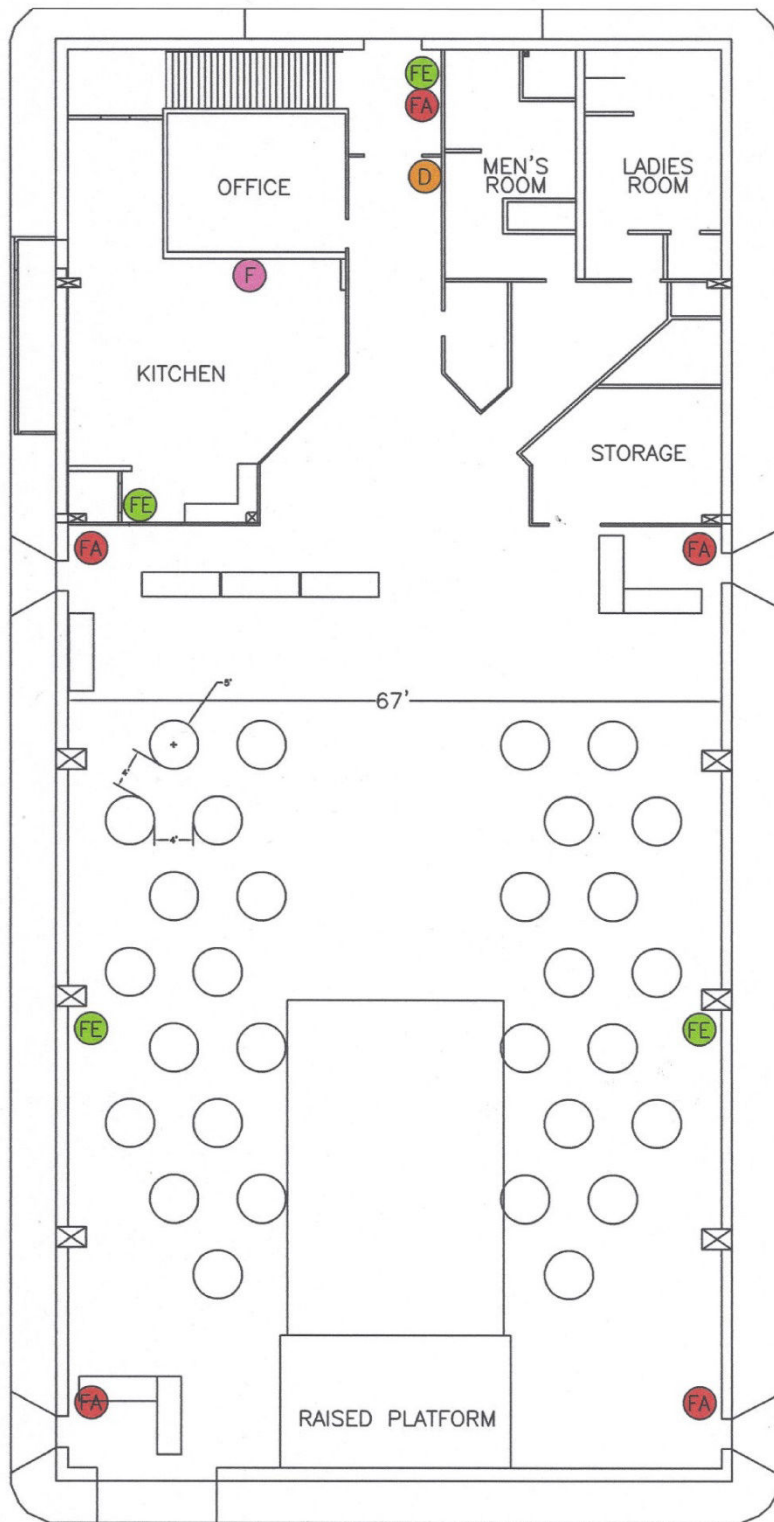

FLOOR PLAN 1B

- D DEFIBRILATOR
- FA FIRE ALARM HANDLE
- FE FIRE EXTINGUISHER
- F FIRST AID KIT

30 5' DIAMETER TABLES

Tables and chairs will be placed in a standard setup of 30 tables with 6 chairs per table. It will be the renter's responsibility to add or subtract tables or chairs as needed and to return building to the original setup at the completion of the function.

Approved by the Board of Directors 9 July 2014